


**ENLARGED SITE PLAN**  
 SCALE: 1" = 30'-0"

3 WORKING DAYS  
BEFORE YOU DIG  
CALL MISS DIG  
1-800-482-7171  
(TOLL FREE)

REVISIONS	q DEC. 14	<b>CREEKWOOD ARCHITECTURE, INC.</b> burton, michigan 48509 1.1111 s. creekwood	tel. (810) 742-0480 fax (810) 742-8393
SHEET TITLE <b>SITE PLAN</b>			
PROJECT	<b>NEW BUILDING FOR THE JOURNEY CHURCH</b>		
DRAWN BY	J.V.C.		
CHECKED BY	R.A.S.		
JOB NO.	14032-CH		
DATE	16 JULY 16		
SHEET NO.	C3		
OF 8			

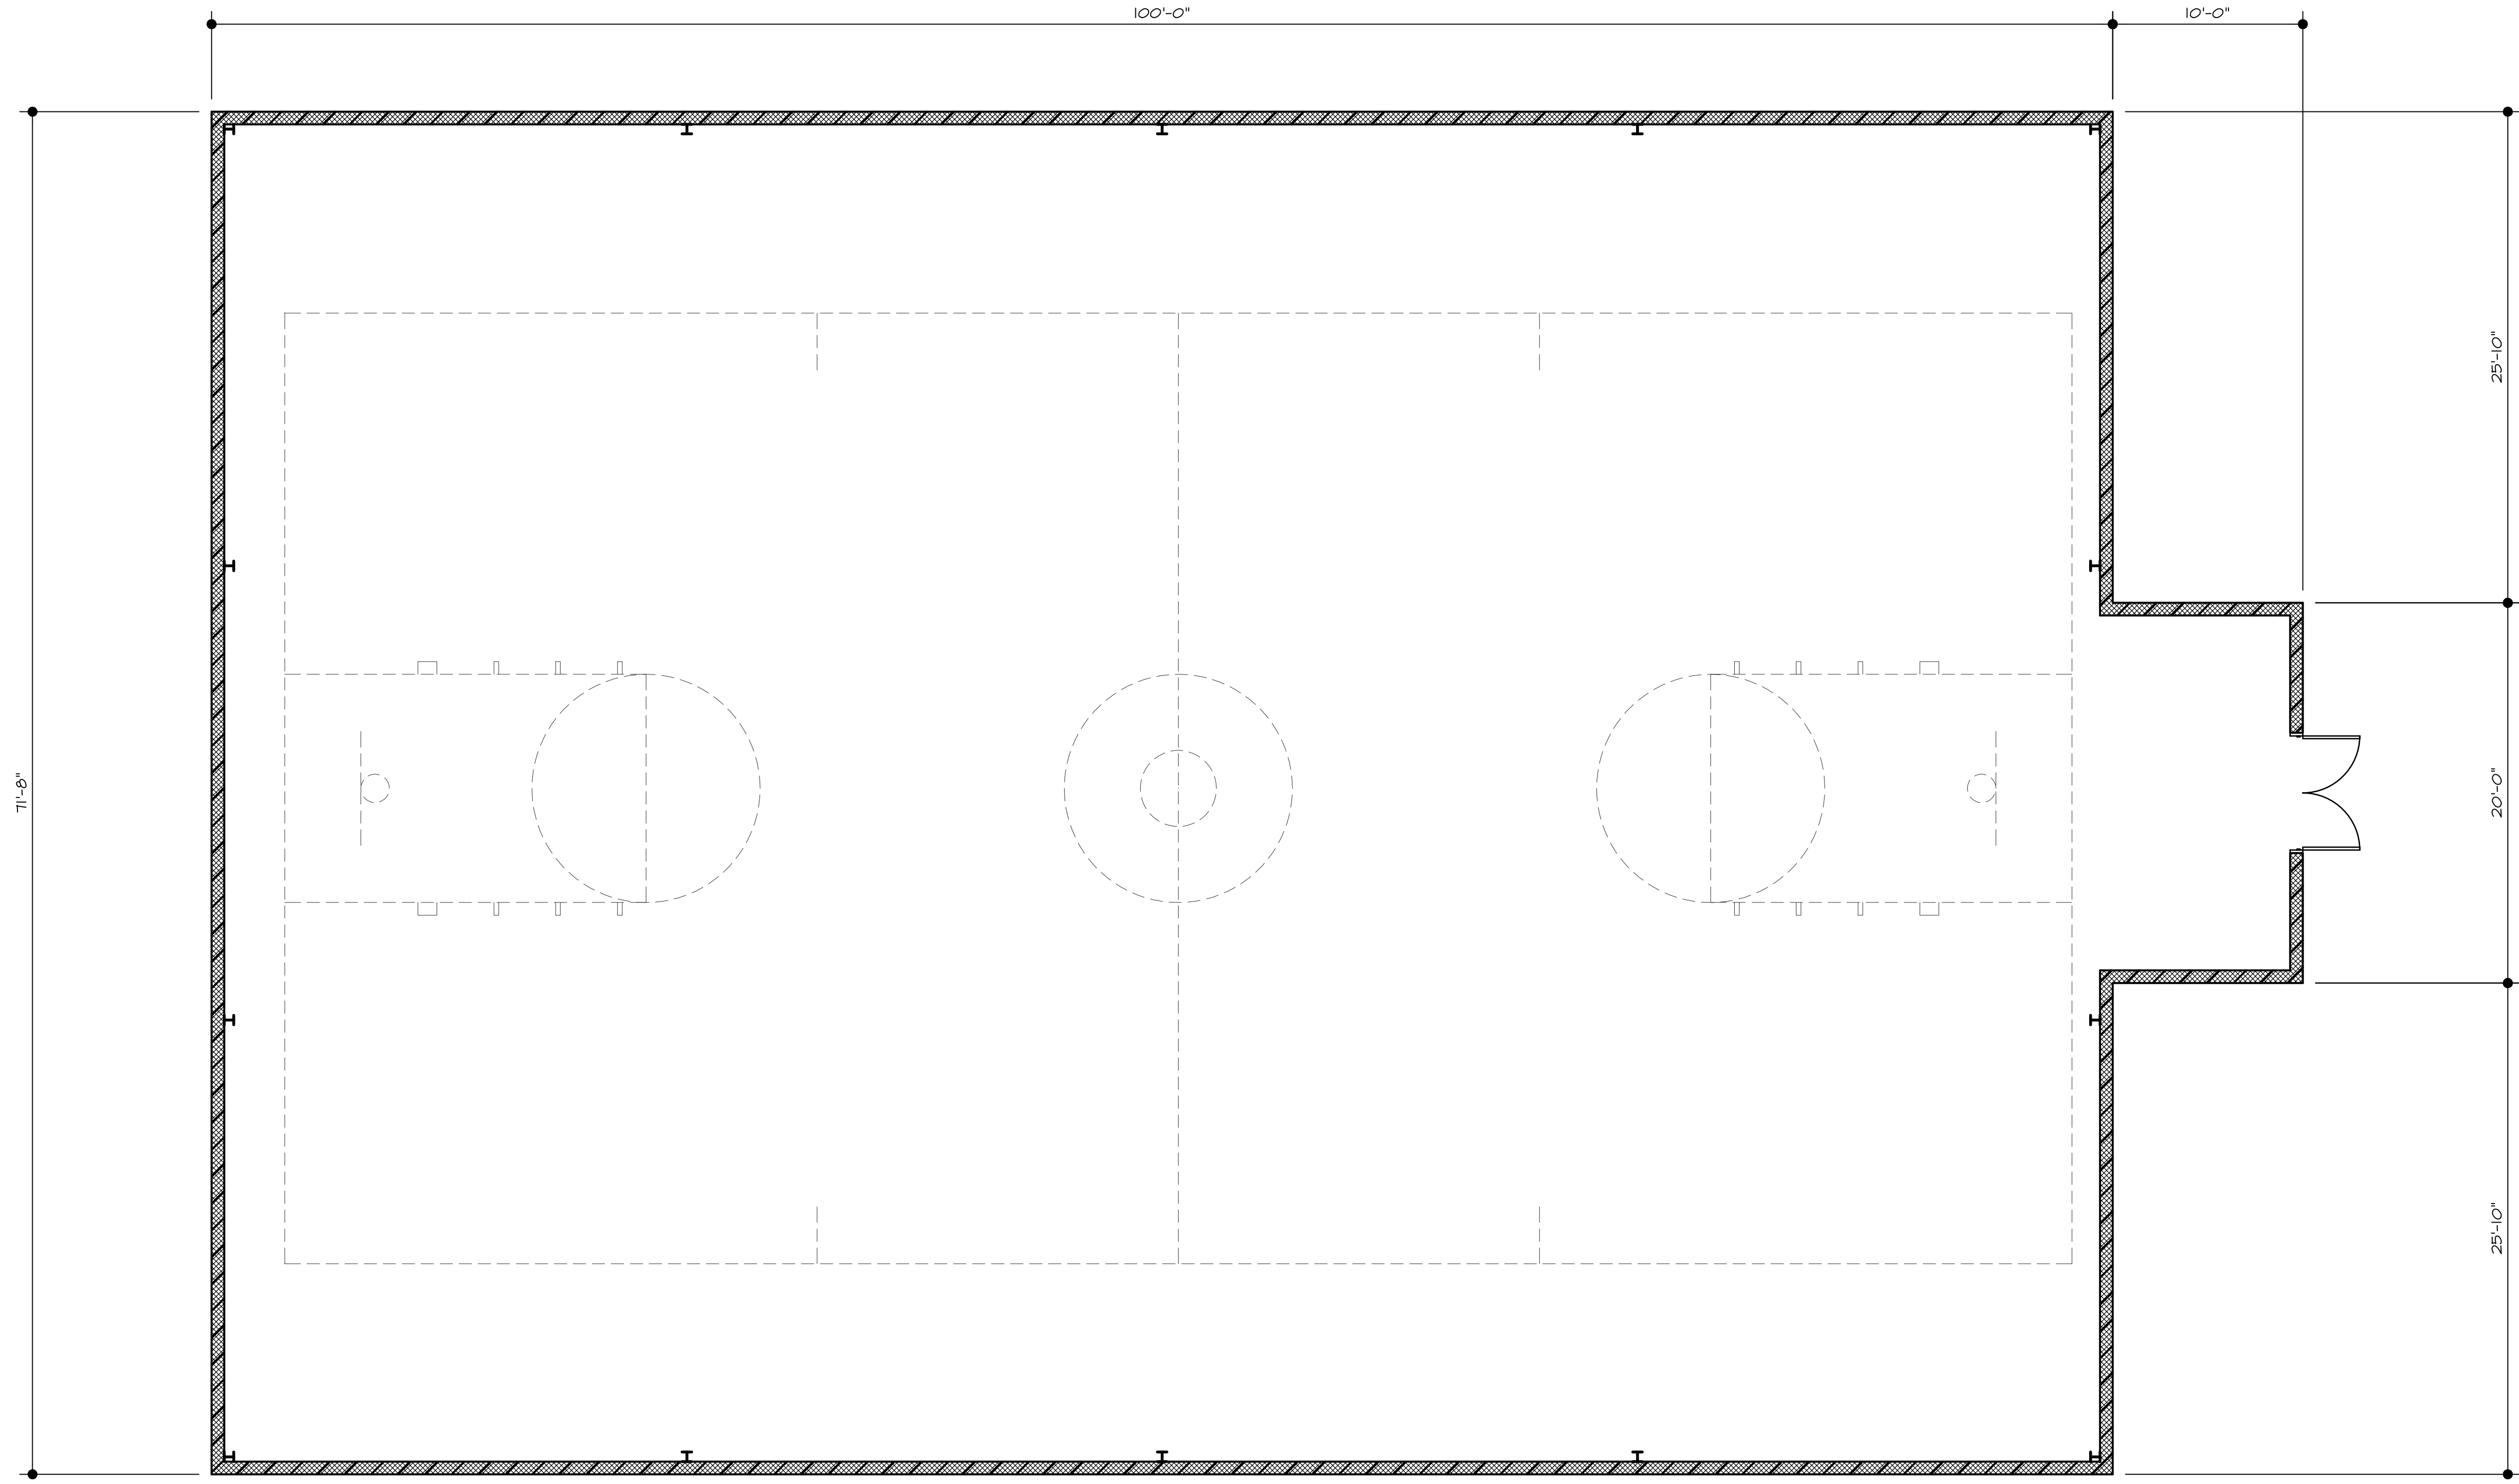

**MAIN LEVEL FLOOR PLAN**  
 SCALE: 3/16" = 1'-0"

PROJECT	NEW BUILDING FOR THE JOURNEY CHURCH	SHEET TITLE	FLOOR PLAN
JOB NO.		DRAWN BY	J.V.C.
DATE	22 MAY 14	CHECKED BY	R.A.S.
SHEET NO.	A3		
		<b>CREEKWOOD ARCHITECTURE, INC.</b> burton, michigan 48609 tel. (810) 742-0480      fax (810) 742-8393	
REVISIONS			